


- 1¼" PIPE GATE #00000 (Ø1.66" REF.)
- 1½" PIPE GATE #51115 (Ø1.90" REF.)
- 2" PIPE GATE #52405 (Ø2.375" REF.)

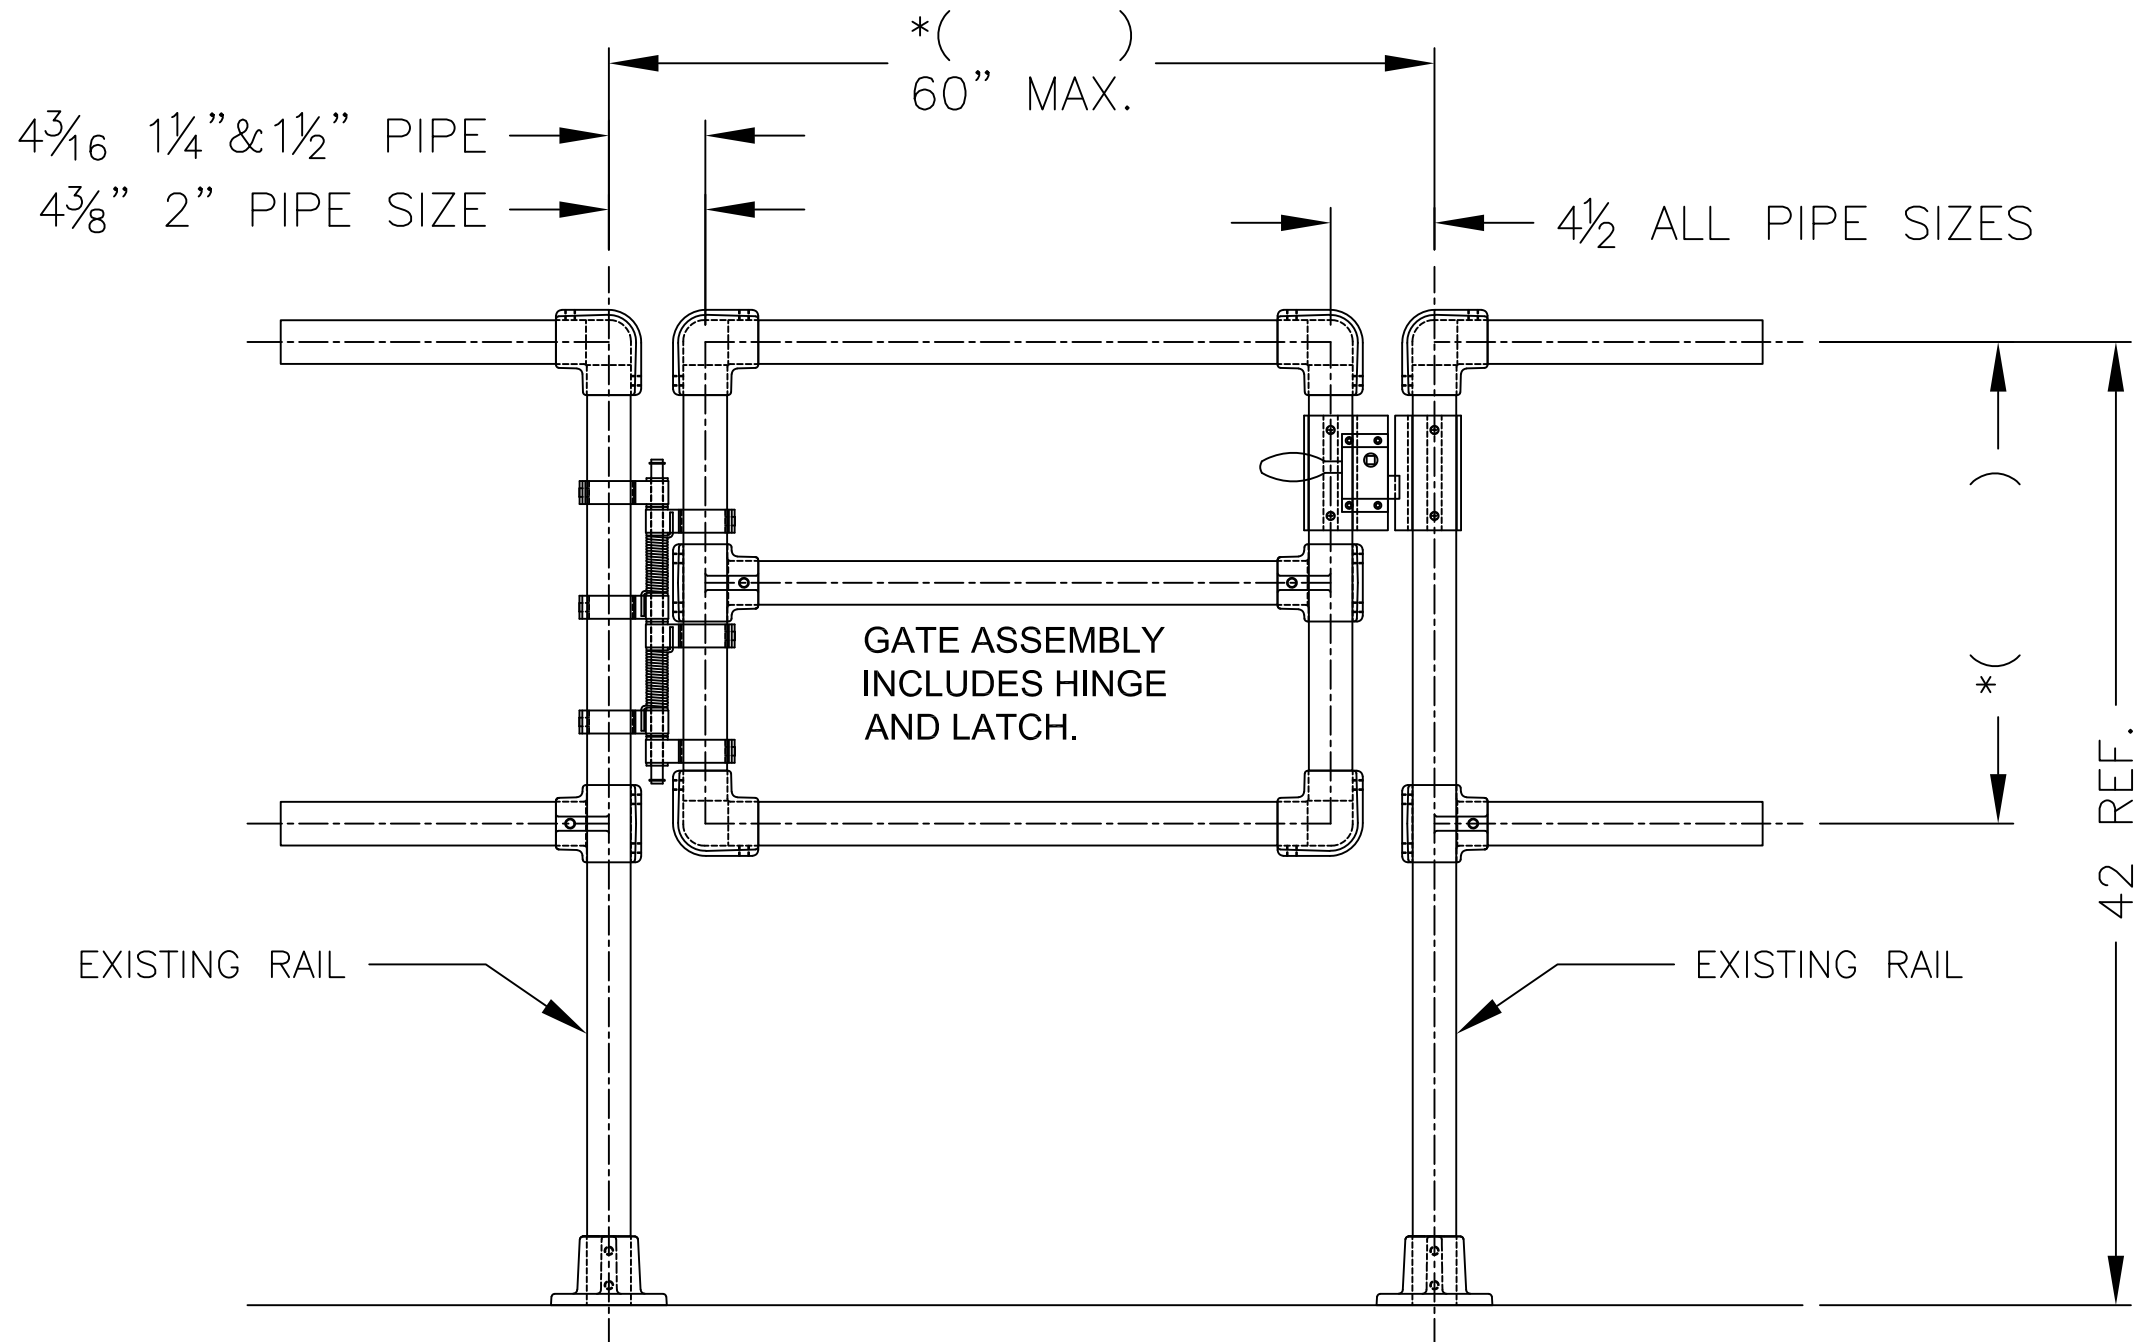

NOTES:

- 1: DIMENSIONS MARKED *() ARE TO BE SPECIFIED BY CUSTOMER.
- 2: GATE CAN BE FIELD ASSEMBLED TO BE LEFT OR RIGHT HAND SWING.
- 3: STANDARD GATE MATERIAL FINISH. PIPE IS MILL FINISH. FITTINGS ARE MILL FINISH WITH JS600 ZINC PLATED SETSCREWS. HINGE SPRINGS AND CAB LATCH ARE STAINLESS STEEL.

THIS DRAWING AND ALL THE INFORMATION THEREON IS THE PROPERTY OF THE HOLLAENDER MFG. CO., IS CONFIDENTIAL AND MUST NOT BE MADE PUBLIC, NOR COPIED, NOR USED, TO THE DISADVANTAGE OF SAID HOLLAENDER MFG. CO. AND IS SUBJECT TO RETURN ON DEMAND.

COPYRIGHT 2014, HOLLAENDER® MANUFACTURING CO.

NO.	REVISIONS	DATE	APPROVED
0	RELEASED FOR APPROVAL		

Hollaender®
STRUCTURAL ENGINEERING GROUP
 10285 WAYNE AVENUE
 CINCINNATI, OH 45215-6399
 PHONE: (800) 772-8800 FAX: (800) 772-8806
 WWW.HOLLAENDER.COM

PROJECT	CUSTOMER
SPEED-RAIL GATE	

DESCRIPTION
SPEED RAIL SUBMITTAL AND APPROVAL DRAWINGS

DRAWN BY:	APPROVED BY:	DATE:
GG	BW	7-16-14
PROJECT NO.:	SCALE:	DRAWING NO.:
	NTS	7927-S
FINISH:	MATERIAL:	SHEET
See Notes	See Notes	1 OF 1

